

GENERAL NOTES :

1. ALL STRUCTURAL SYSTEMS AND MECHANICAL SYSTEMS TO BE CLEANED PER SPECIFICATIONS PRIOR TO PAINT APPLICATION.
2. ALL DOORS AND DOOR FRAMES TO BE PAINTED P-2.

KEY NOTES

- ① ALL CEILING STRUCTURE, CEILING, DUCTWORK, CONDUIT, LIGHT FIXTURES, AND CATWALK TO BE CLEANED AND PREPPED TO BE PAINTED DRYFALL PAINT AS SPECIFIED, P-7.


PAINT

MINIMUM ONE (1) PRIMER COAT AND TWO (2) FINISH COATS AS RECOMMENDED BY MANUFACTURER.

- P-1 NOT APPLICABLE
- P-2 SHERWIN WILLIAMS. COLOR: GRIZZLE GRAY SW7068 SEMIGLOSS FINISH TRIM PAINT
- P-3 NOT APPLICABLE
- P-4 NOT APPLICABLE
- P-5 NOT APPLICABLE
- P-6 SHERWIN WILLIAMS. COLOR: AMAZING GREY 7044 PER SPECIFICATION
- P-7 BLACK DRYFALL PAINT PER SPECIFICATION

REFLECTED CEILING PLAN LEGEND

 EXISTING CATWALK

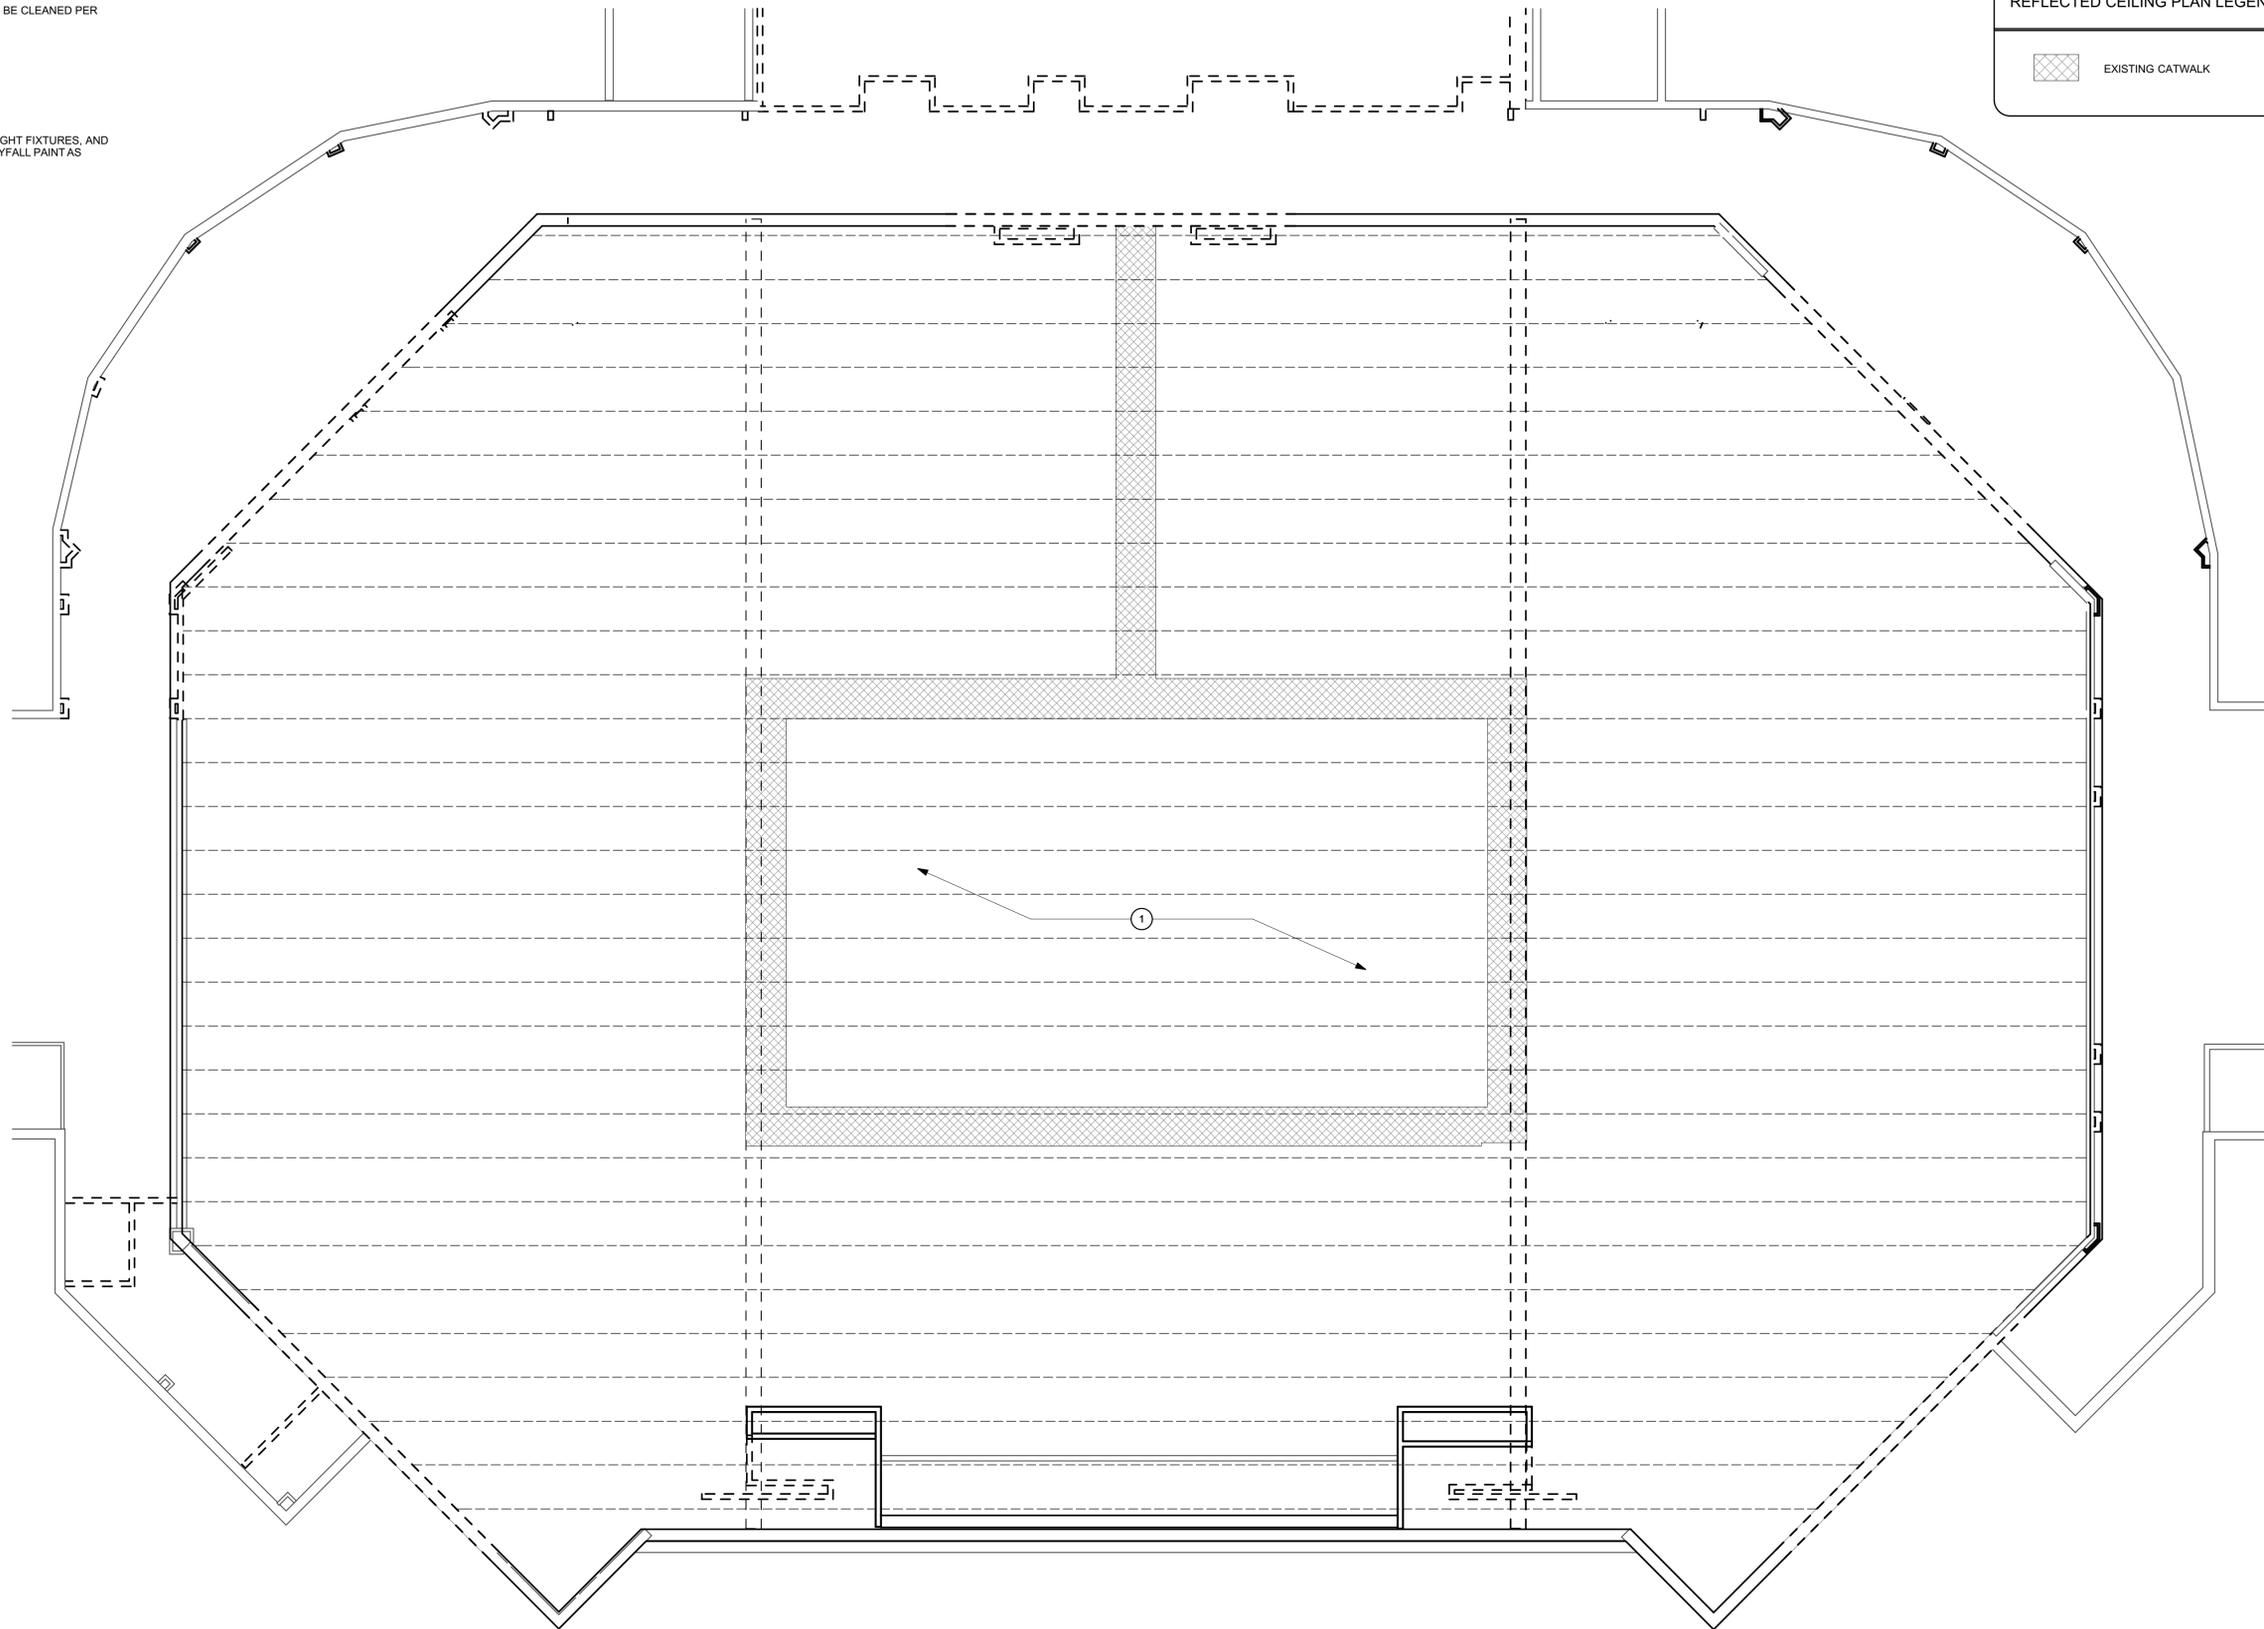

PEACOCK architects

5525 INTERSTATE NORTH PKWY
ATLANTA GEORGIA 30328
404 - 214 - 5200 PHONE
404 - 214 - 5208 FAX

**THE FORUM
RENOVATION PHASE I**
301 TRIBUNE STREET
ROME, GA 30161

DATE	REVISION
9/1/16	ISSUED FOR RFP

PROJECT NO:
420.01.01
DATE:
8/31/2016
DRAWING TITLE:
ARENA REFLECTED CEILING PLAN

A1

THIS DRAWING AND ANY REPRODUCTIONS ARE THE PROPERTY AND COPYRIGHT OF PEACOCK ARCHITECTS, INC. AND MAY NOT BE USED IN ANY MANNER WITHOUT THE EXPRESSED WRITTEN PERMISSION OF PEACOCK ARCHITECTS, INC.

1
A1 **ARENA REFLECTED CEILING PLAN**
SCALE: 3/32" = 1'-0"