




FIGURES

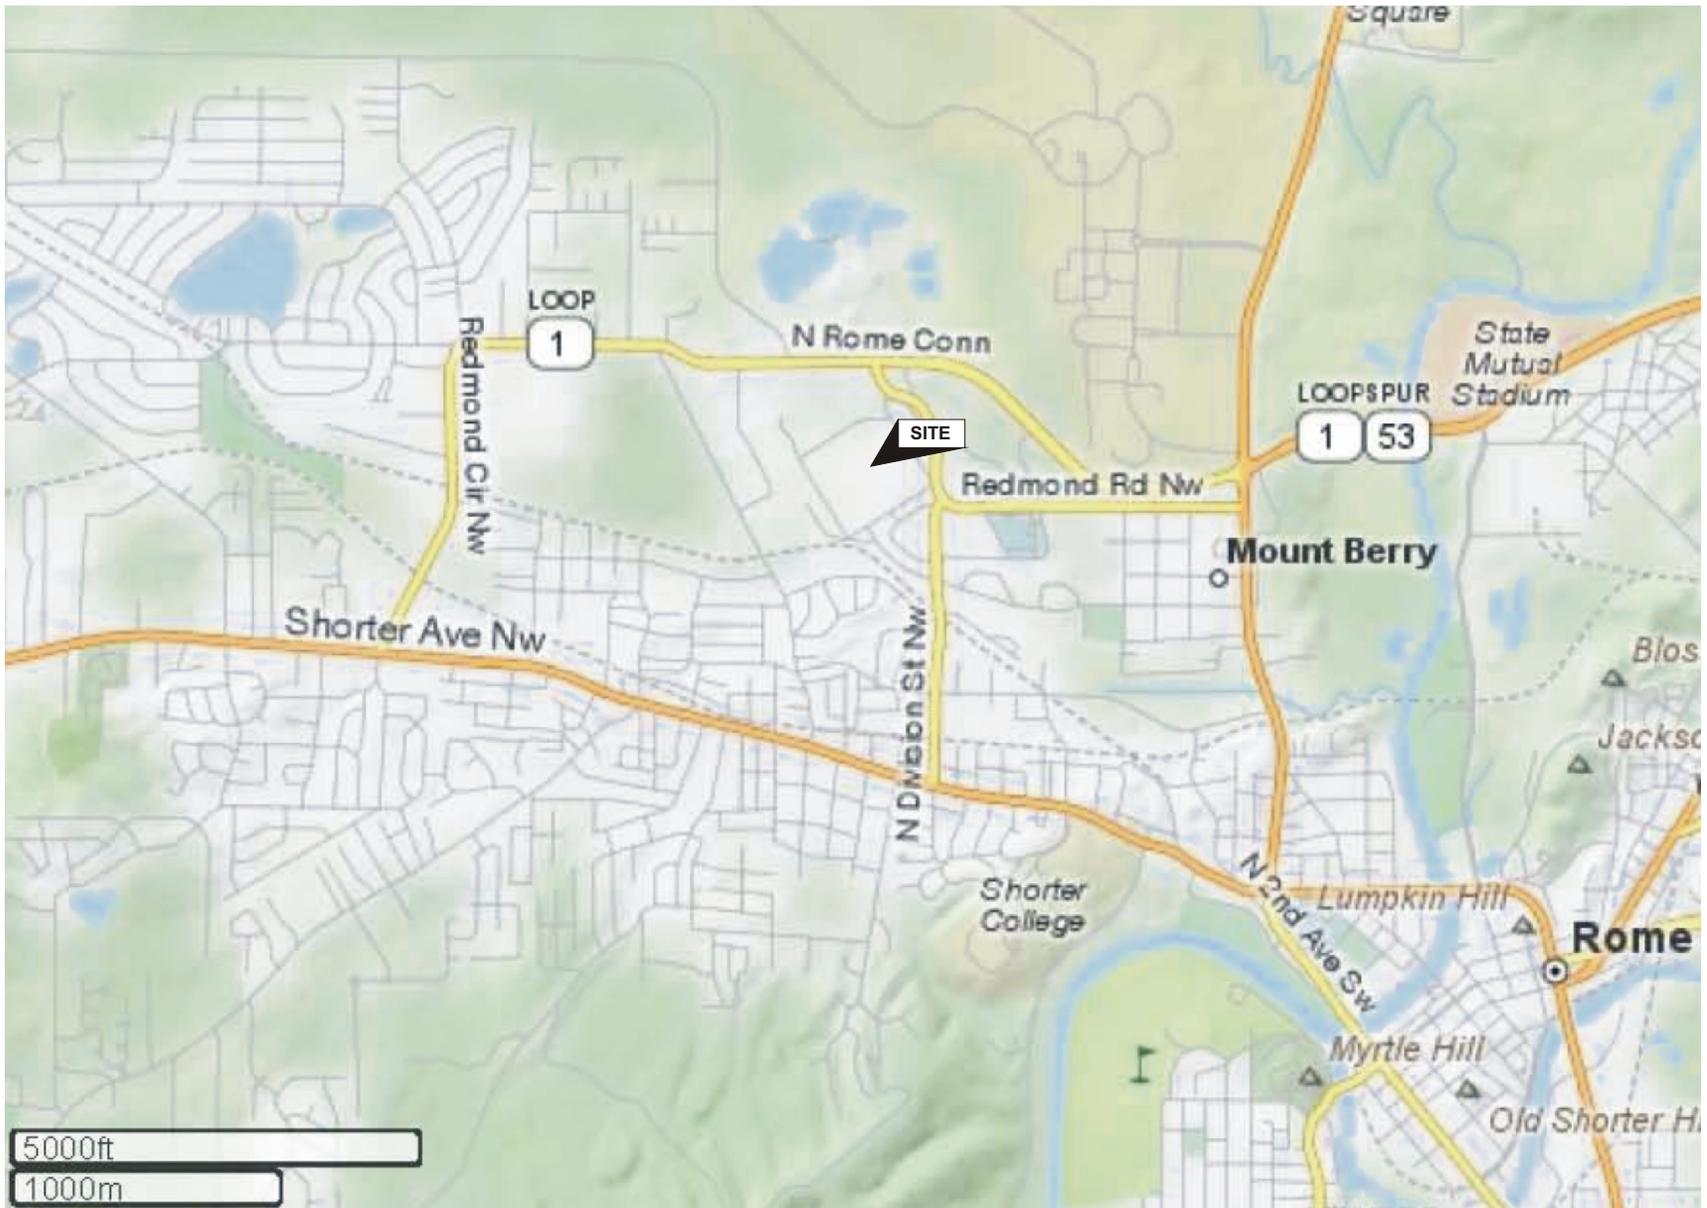

SCALE: AS SHOWN

NORTHWEST GEORGIA REGIONAL HOSPITAL
ROME, FLOYD COUNTY, GEORGIA

**FIGURE 1
SITE LOCATION MAP**

PHASE I ENVIRONMENTAL SITE ASSESSMENT




Peachtree
Environmental



MAP
LOCATION

- BUILDING LIST**
- 100 Vacant Storage
 - 102 Pavilion
 - 103 Administrative/ Medical
 - 104 Training/ Library/ORS
 - 204 (Demolished)
 - 300/AMH Unit
 - 304 Lab/Pharmacy
 - 315 Adolescent/ Long Term
 - 317 Dsu Unit
 - 319 Chapel/St. Luke
 - 400 AMH Unit
 - 401 DSU Offices
 - 402 DSU Unit
 - 403 DSU Unit
 - 404 DSU Unit
 - 405 Therapy Center
 - 406 Special Treatment/AMH
 - 408 AMH Unit
 - 410 AMH Unit
 - 412 AMH Unit
 - 510-512 Public Health
 - 614 District Health Office
 - 803 DD& AMH Work shops
 - 805 Warehouse
 - 807 MIR Workshop
 - 809 Adolescent Treatment Center
 - 811 Security Kiosk
 - 901 Old steam Plant
 - 902 Energy Plant
 - 903 Bio- Hazard Storage
 - 906 Environmental Services
 - 908 Old Paint Shop
 - 909 Maintenance Storage
 - 911 Chiller Plant
 - 912 Grounds Shop
 - 919 Laundry
 - 920 Maintenance
 - 921 Equipment shed
 - 1100 Vacant
 - 1102 Asst
 - 1104 Vacant
 - 1106 Vacant
 - 1108 Vacant
 - 1110 Vacant
 - 1112 Highland Rivers Group Home
 - 1114 Highland Rivers Group Home
 - 1116 Highland Rivers Group Home
 - 1118 Highland Rivers Group Home
 - 1120 Highland Rivers Group Home
 - 1205 Staff Housing
 - 1207 Staff Housing
 - 1209 Staff Housing
 - 1213 Staff Housing
 - 1215 Staff Housing
 - 1217 Staff Housing
 - 1219 Staff Housing
 - 1221 Staff Housing
 - 1223 Staff Housing
 - 1225 Staff Housing
 - 1227 Staff Housing
 - 1229 A Staff Housing
 - 1229 B Staff Housing
 - 1231 Staff Housing
 - 1233 Adolescent Crisis Home
 - 1235 Staff Housing
 - 1237 Staff Housing
 - 1245 Water Meter House

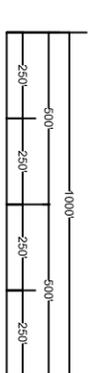

 Georgia Department of Human Resources	 Northwest Georgia Regional Hospital Engineering & Maintenance	Contacts: BIM/ Nicholson Director Engineering & Maintenance bnickolson@nrg.state.ga.us Phone: 706-295-6111 Fax: 706-802-5500 Garry Branton Assistant Director Engineering & Maintenance gbranton@nrg.state.ga.us Phone: 706-295-6111 Fax: 706-802-5500	Drawing Titles: 	Date: Signature:	 NWGRH APPROVAL SEAL ENGINEERING MAINTENANCE
Drawing By: Garry Branton gbranton@nrg.state.ga.us					
Date: Signature:					
U-1					



REV	DATE	DESCRIPTION	DWN BY	DES BY	CHK BY	APP BY