



PEACOCK
architects

5525 INTERSTATE NORTH PKWY
ATLANTA GEORGIA 30328
404 - 214 - 5200 PHONE
404 - 214 - 5208 FAX


THE FORUM
RENOVATION PHASE 3
301 TRIBUNE STREET
ROME, GA 30161

GENERAL NOTES :

- 1. REFER TO SPECIFICATIONS FOR MORE DETAILED INFORMATION.

KEY NOTES

- 1 TELEVISION WITH CLOSED CIRCUIT ANNOUNCEMENT SYSTEM. PROVIDE 2 #12, 1#12G -1/2" CONDUIT WITH MAX (4) TV OUTLETS ON A 20 AMP, 120 VOLT CIRCUIT. CONNECT TO NEW 20A-1P CIRCUIT BREAKER IN EITHER EXISTING PANEL ON LEVEL 1(PANEL: LK1) OR LEVEL 2 (PANEL: LC2). COORDINATE WITH IT VENDOR AND OWNER FOR SPECIFIC LOCATION PRIOR TO INSTALL.
- 2 TELEVISION MOUNTING HEIGHT TO BE DETERMINED IN FIELD.

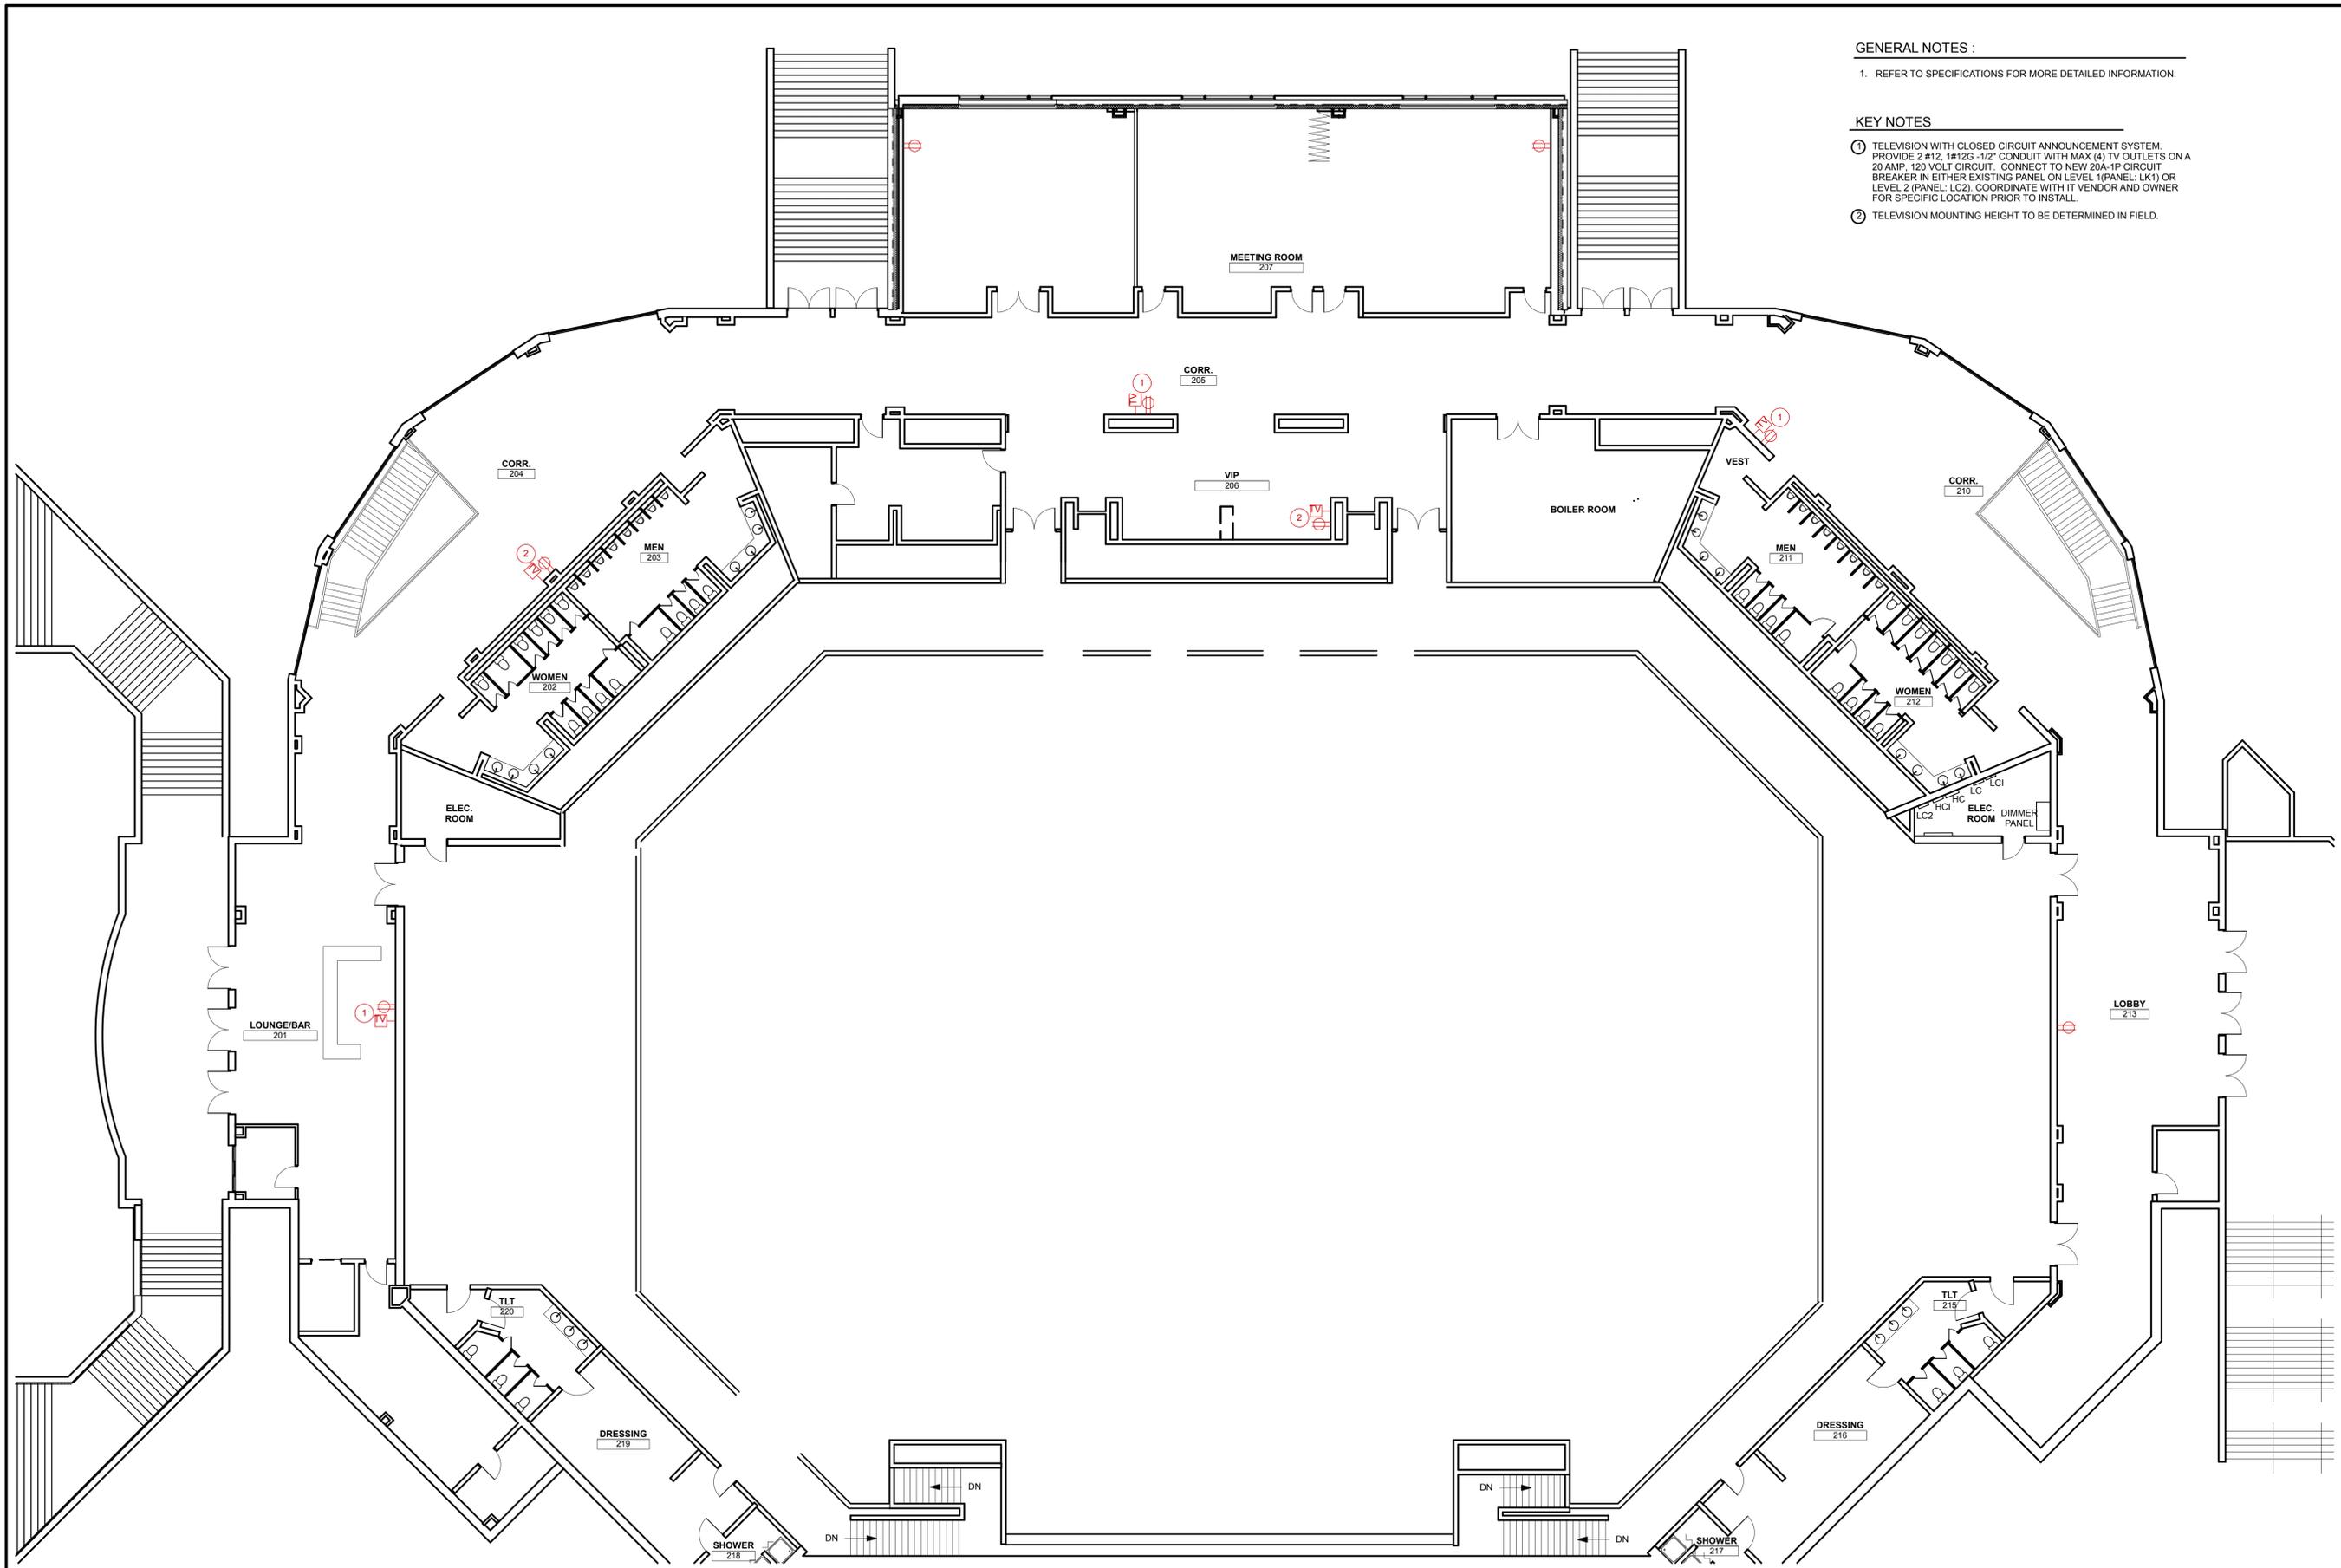

J:\420.01.01 The Forum\CDS\LOW VOLTAGE_IT SET.rvt

1 SECOND FLOOR EQUIPMENT
A3.41 SCALE: 3/32" = 1'-0"

DATE	REVISION
11/9/16	ISSUED FOR BID

PROJECT NO:	420.01.01
DATE:	3/21/2017
DRAWING TITLE:	SECOND FLOOR EQUIPMENT PLAN

A3.41
THIS DRAWING AND ANY REPRODUCTIONS ARE THE PROPERTY AND COPYRIGHT OF PEACOCK ARCHITECTS, INC. AND MAY NOT BE USED IN ANY MANNER WITHOUT THE EXPRESSED WRITTEN PERMISSION OF PEACOCK ARCHITECTS, INC.