




**PEACOCK ARCHITECTS**  
 5525 INTERSTATE NORTH PKWY  
 ATLANTA GEORGIA 30328  
 404-214-5200 PHONE  
 404-214-5208 FAX


RENOVATIONS TO  
 THE FLOYD COUNTY JAIL  
 2526 NEW CALHOUN HIGHWAY N.E.  
 ROME, GEORGIA 30161

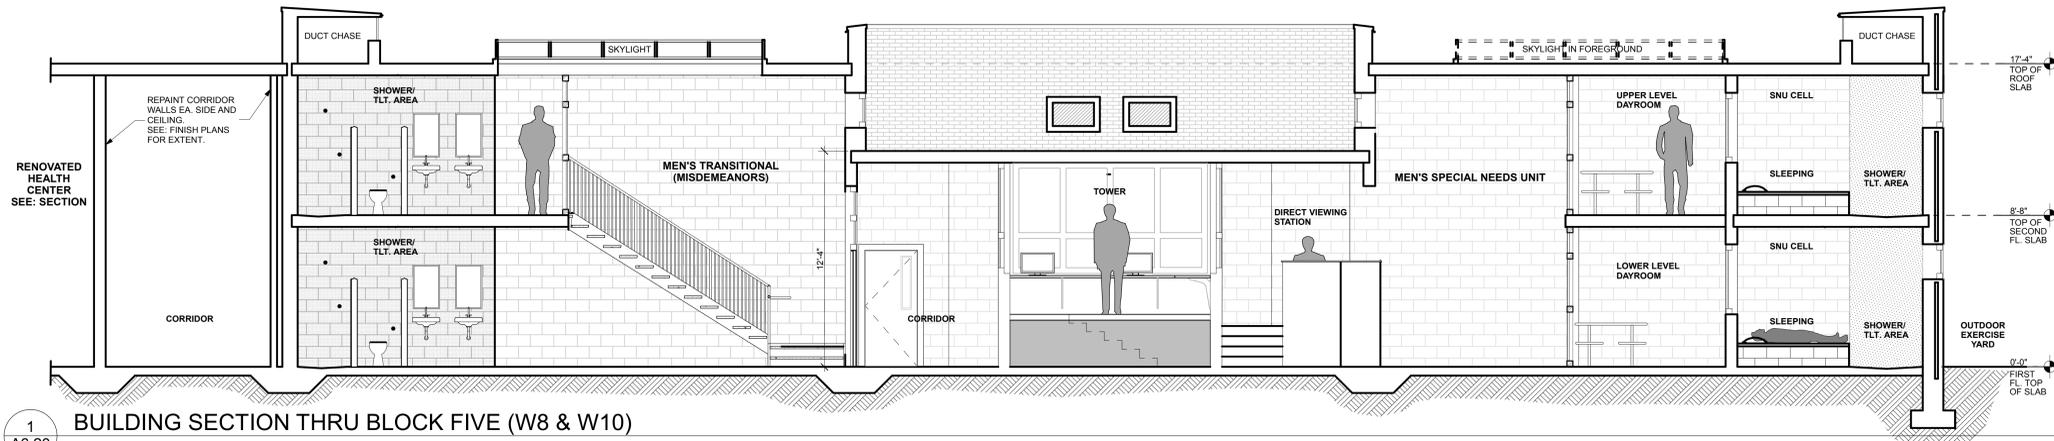


1 BUILDING SECTION THRU BLOCK FIVE (W8 & W10)  
 SCALE: 1/4" = 1'-0"



2 BUILDING SECTION THRU BLOCK FIVE (W7 & W9)  
 SCALE: 1/4" = 1'-0"

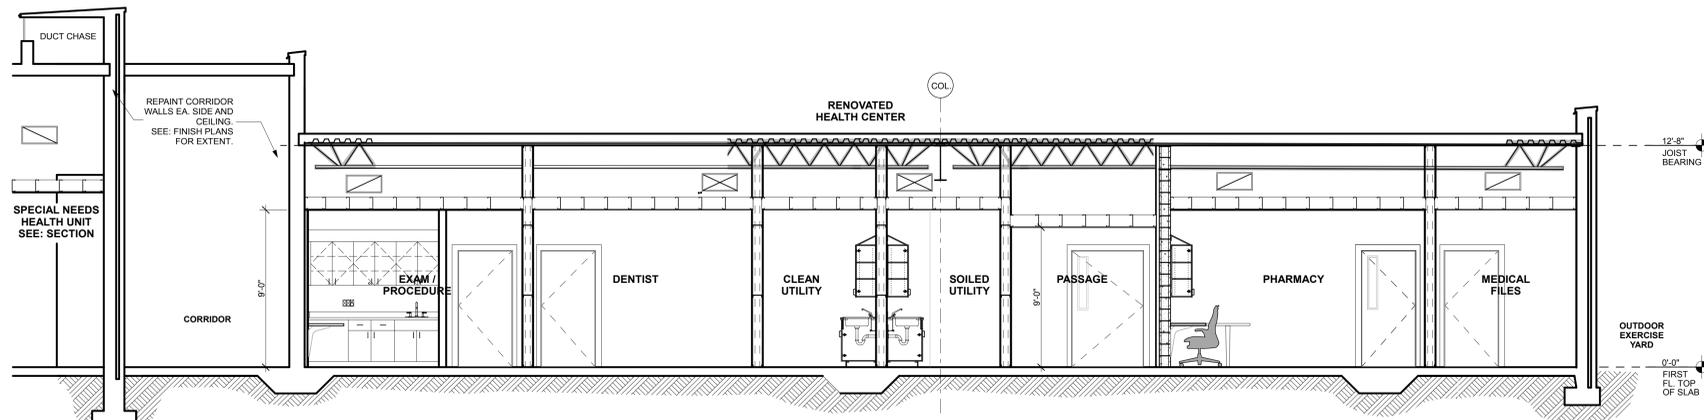

3 BUILDING SECTION THRU RENOVATED HEALTH CENTER  
 SCALE: 1/4" = 1'-0"

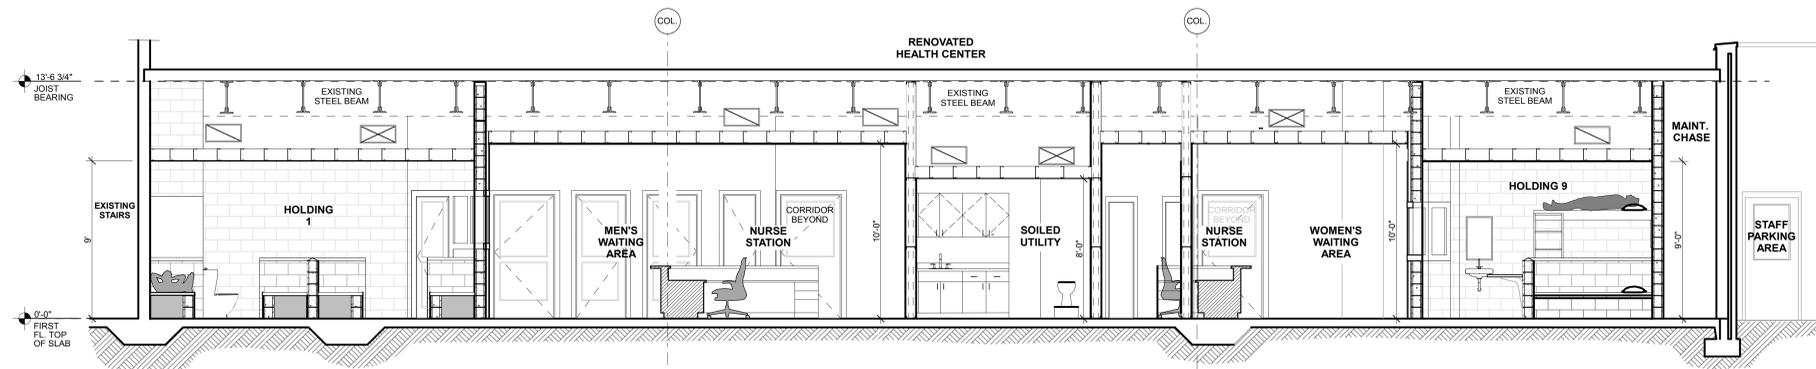

4 BUILDING SECTION THRU RENOVATED HEALTH CENTER  
 SCALE: 1/4" = 1'-0"

DATE	REVISION

PROJECT NO:  
420.03.01  
 DATE:  
JULY 17, 2018  
 DRAWING TITLE:  
BUILDING SECTIONS

A6.20

THIS DRAWING AND ANY REPRODUCTIONS ARE THE PROPERTY AND COPYRIGHT OF PEACOCK ARCHITECTS, INC. AND MAY NOT BE USED IN ANY MANNER WITHOUT THE EXPRESSED WRITTEN PERMISSION OF PEACOCK ARCHITECTS, INC.