
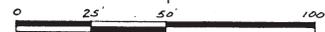
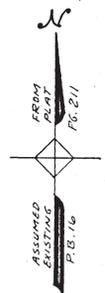


SURVEY FOR FLOYD COUNTY

LYING AND BEING IN LAND LOTS
234 & 235, 23RD DISTRICT,
3RD SECTION, FLOYD COUNTY,
GEORGIA, AND IN THE CITY OF ROME.

STATE OF GEORGIA, FLOYD COUNTY
I HEREBY CERTIFY THIS INSTRUMENT WAS FILED FOR RECORD IN
THE CLERK'S OFFICE SUPERIOR COURT, SAID COUNTY ON THE 19TH
DAY OF March 1991 2:10 O'CLOCK P. M.
AND RECORDED IN BOOK NO. 21 OF PLATS PAGE 79
THIS 19TH DAY OF March 1991
John L. Stewart
DEPUTY CLERK SUPERIOR COURT, FLOYD COUNTY, GEORGIA

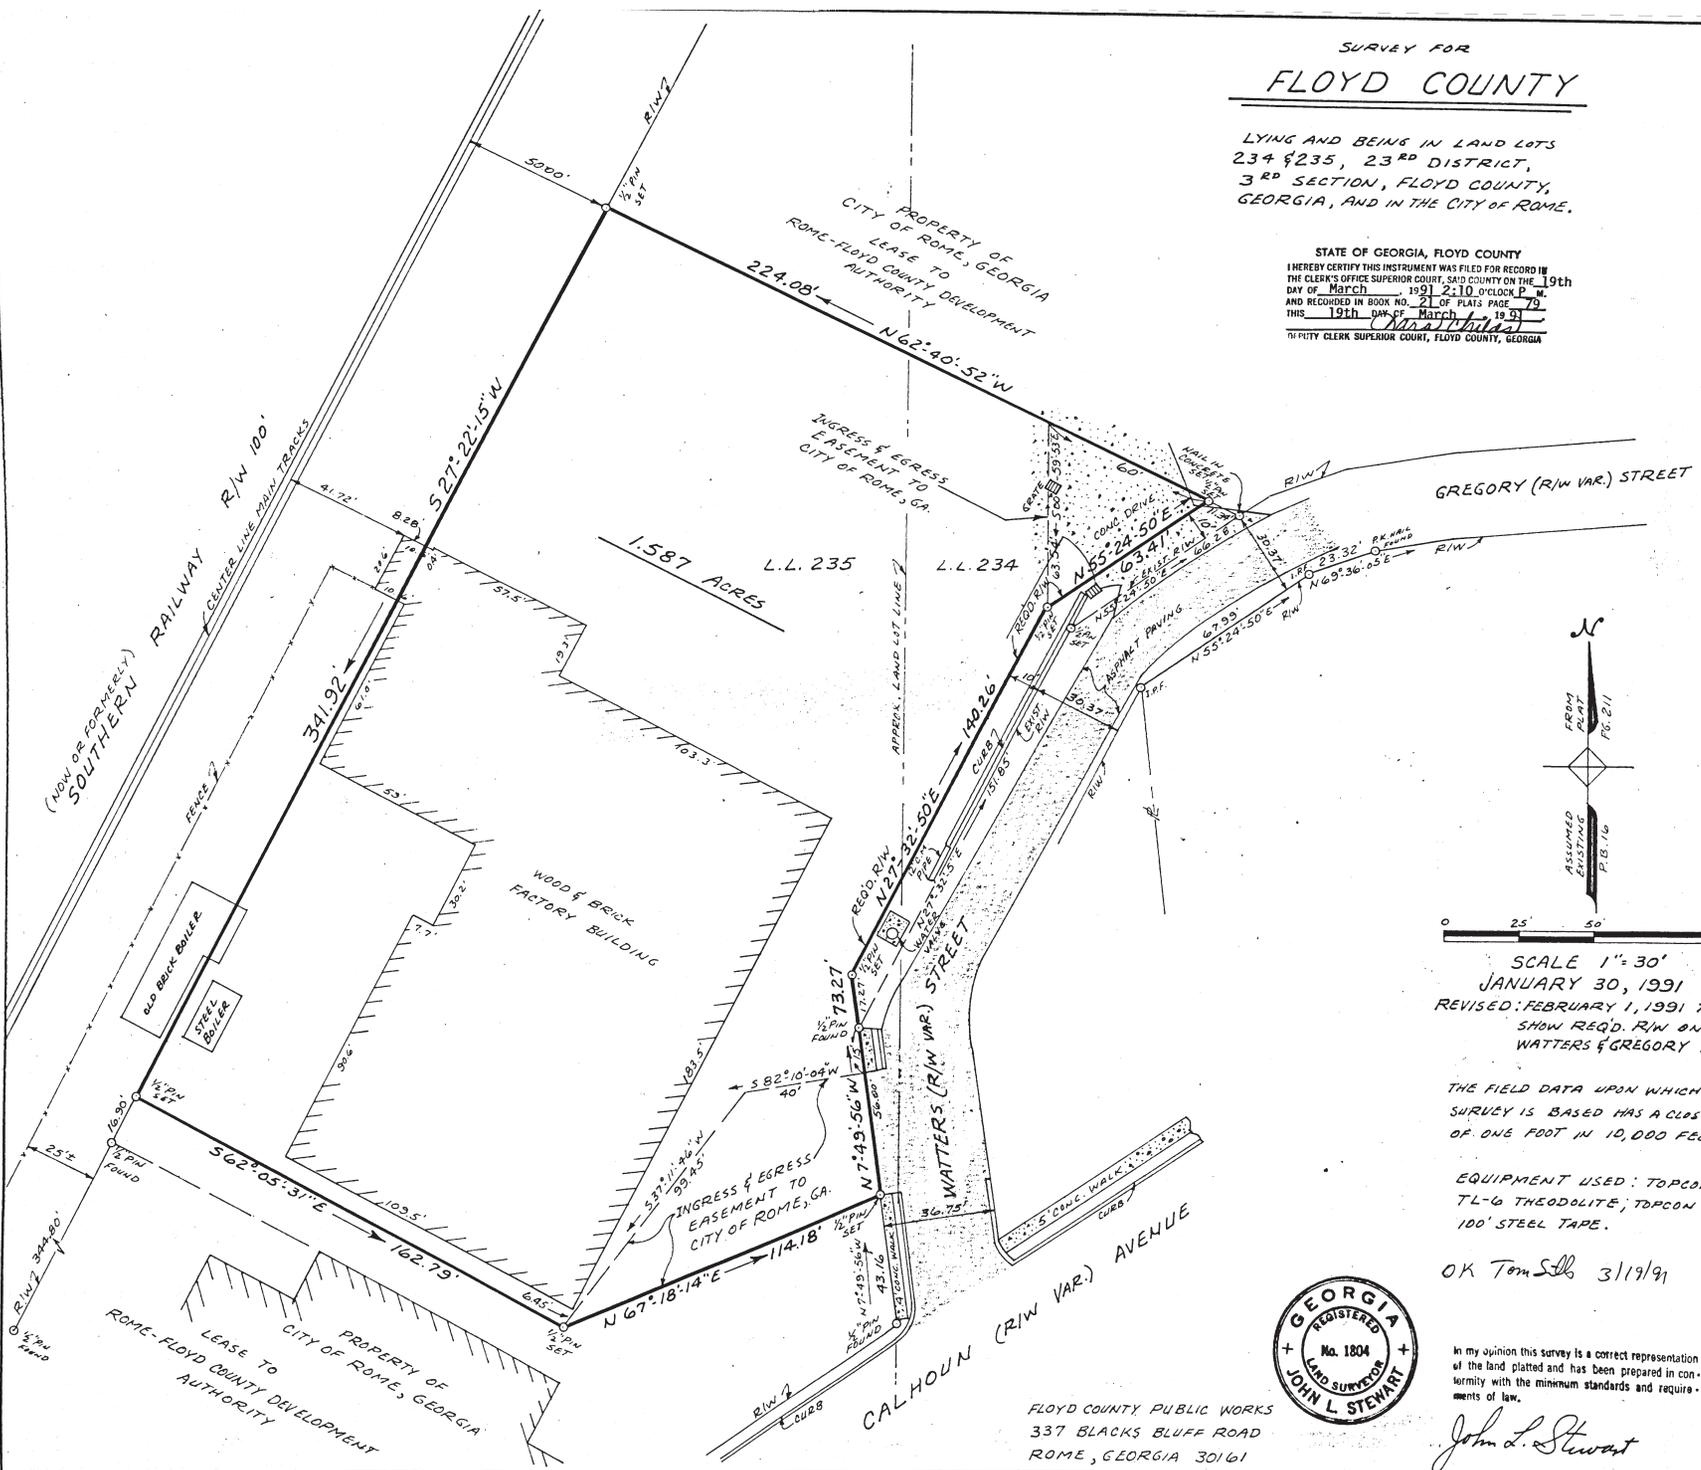

SCALE 1" = 30'
JANUARY 30, 1991
REVISED: FEBRUARY 1, 1991 TO
SHOW REQ. R/W ON
WATTERS & GREGORY ST.

THE FIELD DATA UPON WHICH THIS
SURVEY IS BASED HAS A CLOSURE
OF ONE FOOT IN 10,000 FEET.

EQUIPMENT USED: TOPCON
TL-6 THEODOLITE; TOPCON EDM,
100' STEEL TAPE.

OK Tom Sills 3/19/91



FLOYD COUNTY PUBLIC WORKS
337 BLACKS BLUFF ROAD
ROME, GEORGIA 30161

In my opinion this survey is a correct representation
of the land platted and has been prepared in con-
formity with the minimum standards and require-
ments of law.
John L. Stewart